

APPROVED BY: *Carl Shuman*
 OAKLAND COUNTY DRAIN COMMISSIONER
 DATE: 10-14-1929
 APPROVED BY: *Wm. Strait*
 COUNTY ENGINEER
 DATE: 10-14-1929

BALD EAGLE LAKE DRAIN
 BRANDON TOWNSHIP
 OAKLAND COUNTY MICHIGAN.



SCANNED
 JUL 12 1995

SCALE - AS SHOWN
 DATE - AUG 1929
 DESIGNED I.M.W. DRAWN E.S.
 CHECKED

SHEET 1
 OF
 1 SHEET

CONTROL BOX DESIGN REVISED - JULY, 1932

BELLE-ANN FALLS EST NO 1

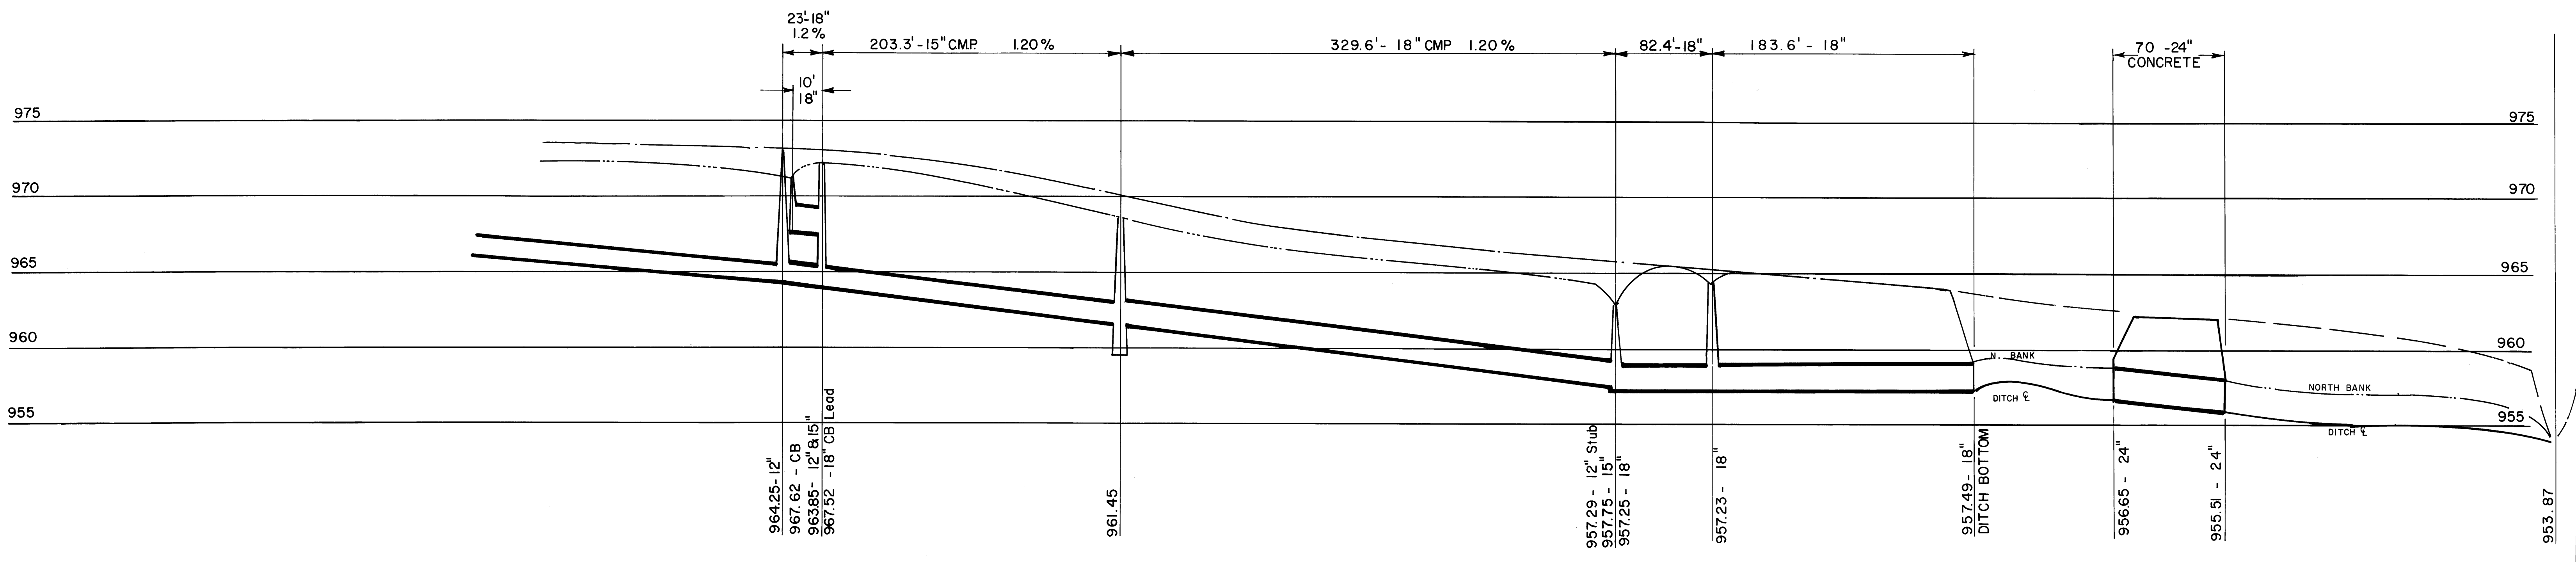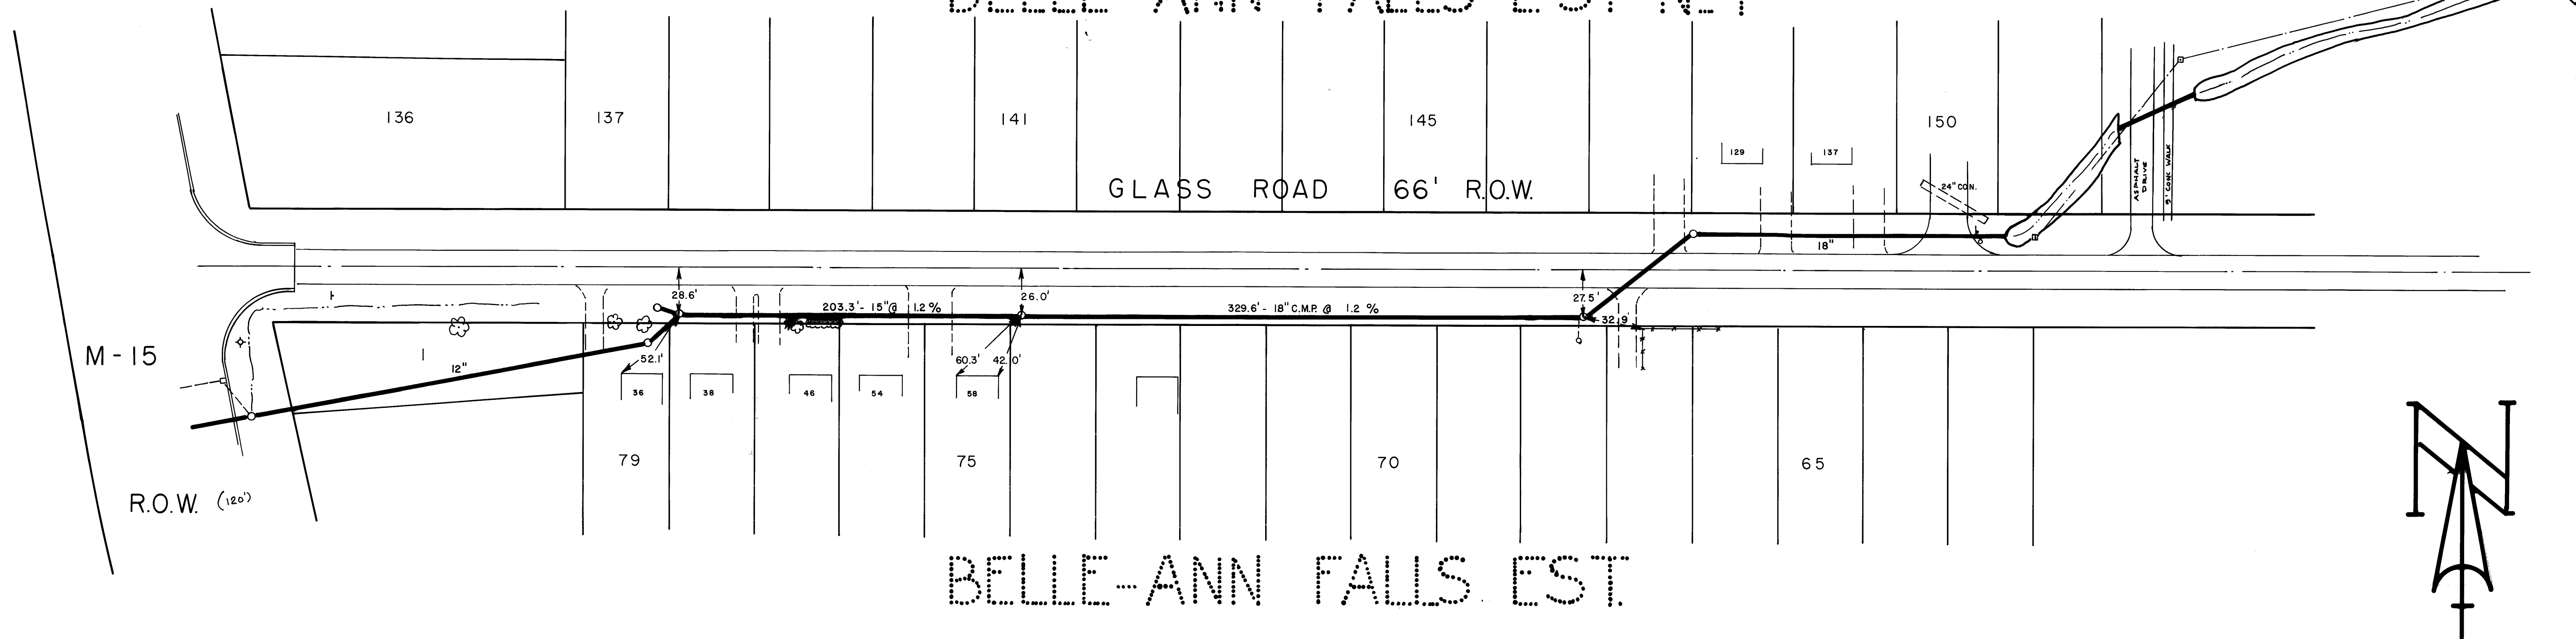

SCANNED
JUL 12 1996

BALD EAGLE LAKE DRAIN		
SEC. 19	T5N R9E	BRANDON TWP.
SCALE: Horiz 1" = 50' Vert 1" = 5' DRAWN: <i>Steve Williams</i> 6/9/77	GEORGE W. KUHN OAKLAND COUNTY DRAIN COMMISSIONER PUBLIC WORKS DR.	SHEET OF SHEETS
PONTIAC	MICHIGAN	48054